


Ladder for Window Well


- Steel ladders made of high-grade steel. Available in many sizes.
- Dimensions are 12" step-to-step, 4" projection.
- Bolt holes in ladder for permanent attachment.
- Rugged steel construction.
- Standard grey gloss finish. Optional white powder coat available.

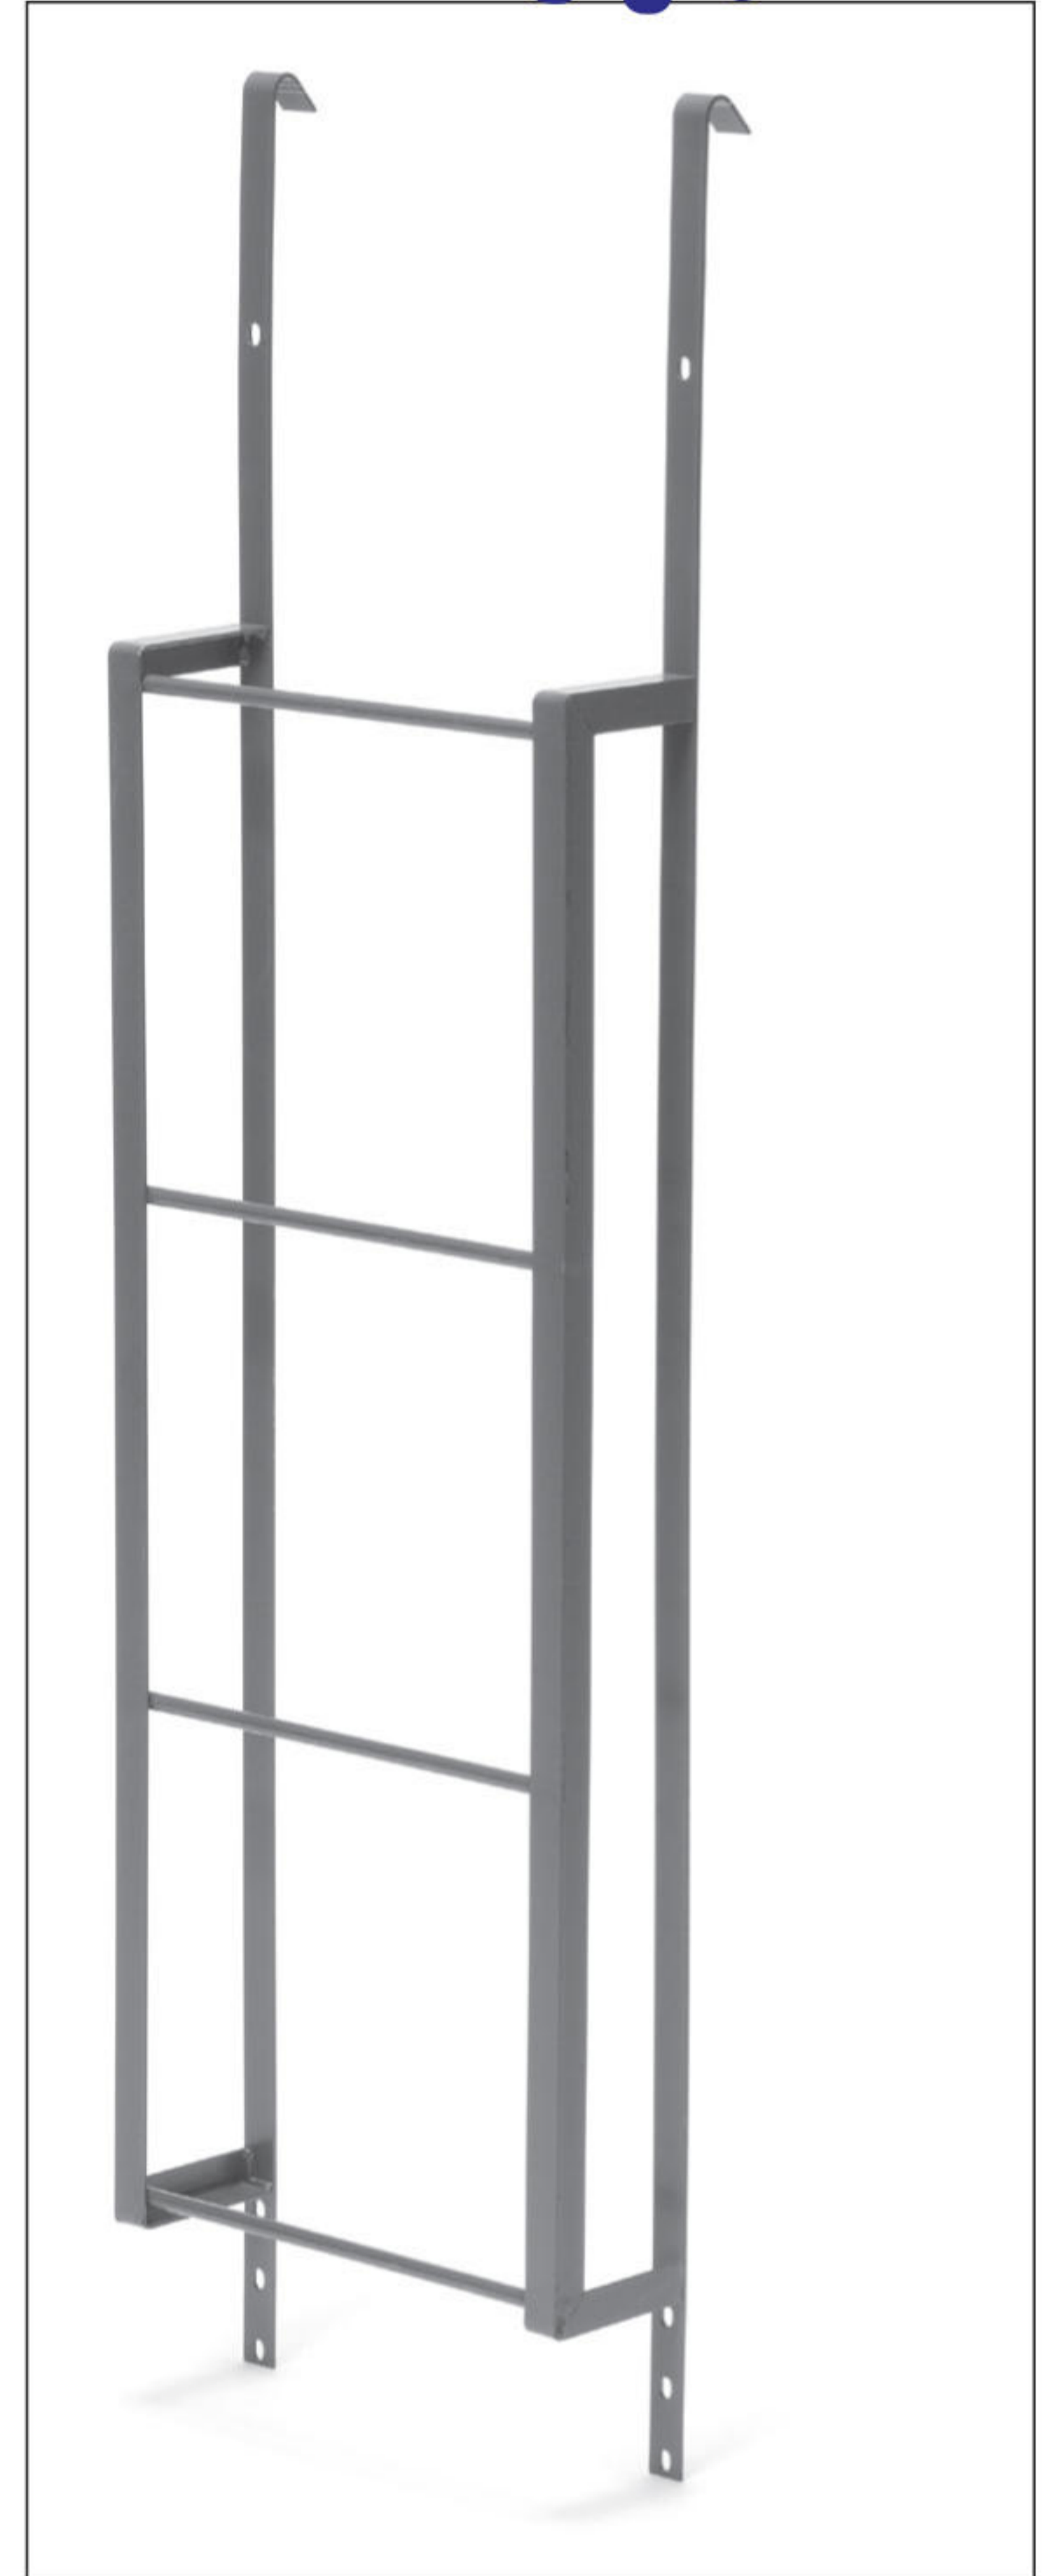


We Bring Light and Life to Basements.®

Monarch Materials Group, Inc.

P.O. Box 250, Waukee, Iowa 50263, Phone: (515) 993-4561, 1-800-343-9370, Fax: (515) 993-4372
1850 W. Adriatic Pl., Englewood, Colorado 80110, Phone: (303) 935-4679, Fax: (303) 935-4670
WEB SITE: www.monmatgrp.com

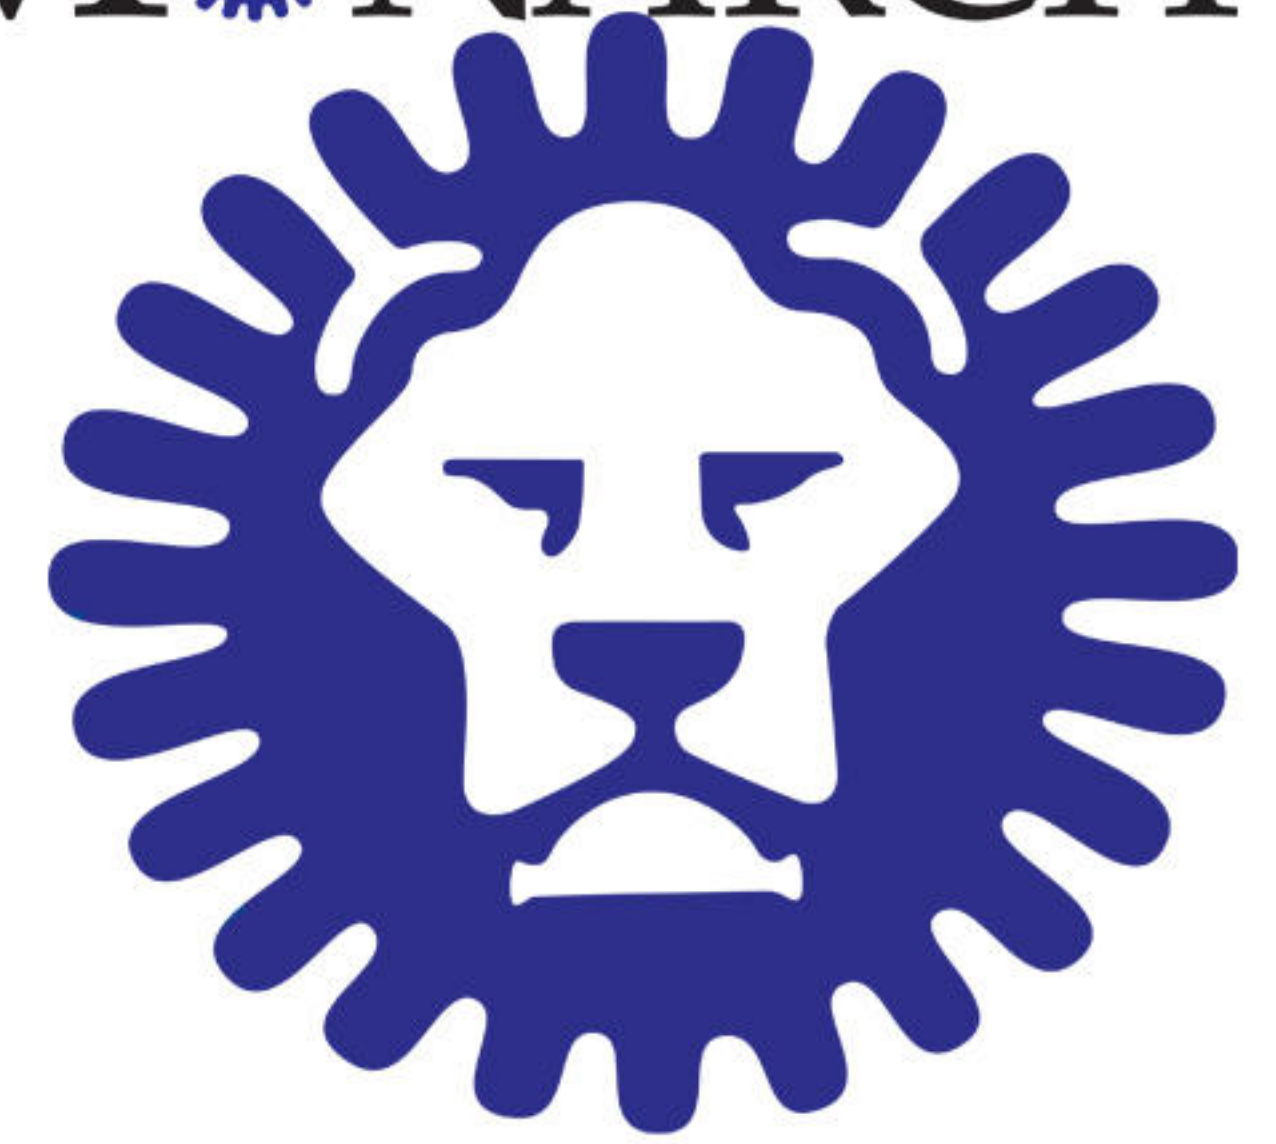

Spec Sheet - Window Well Ladder

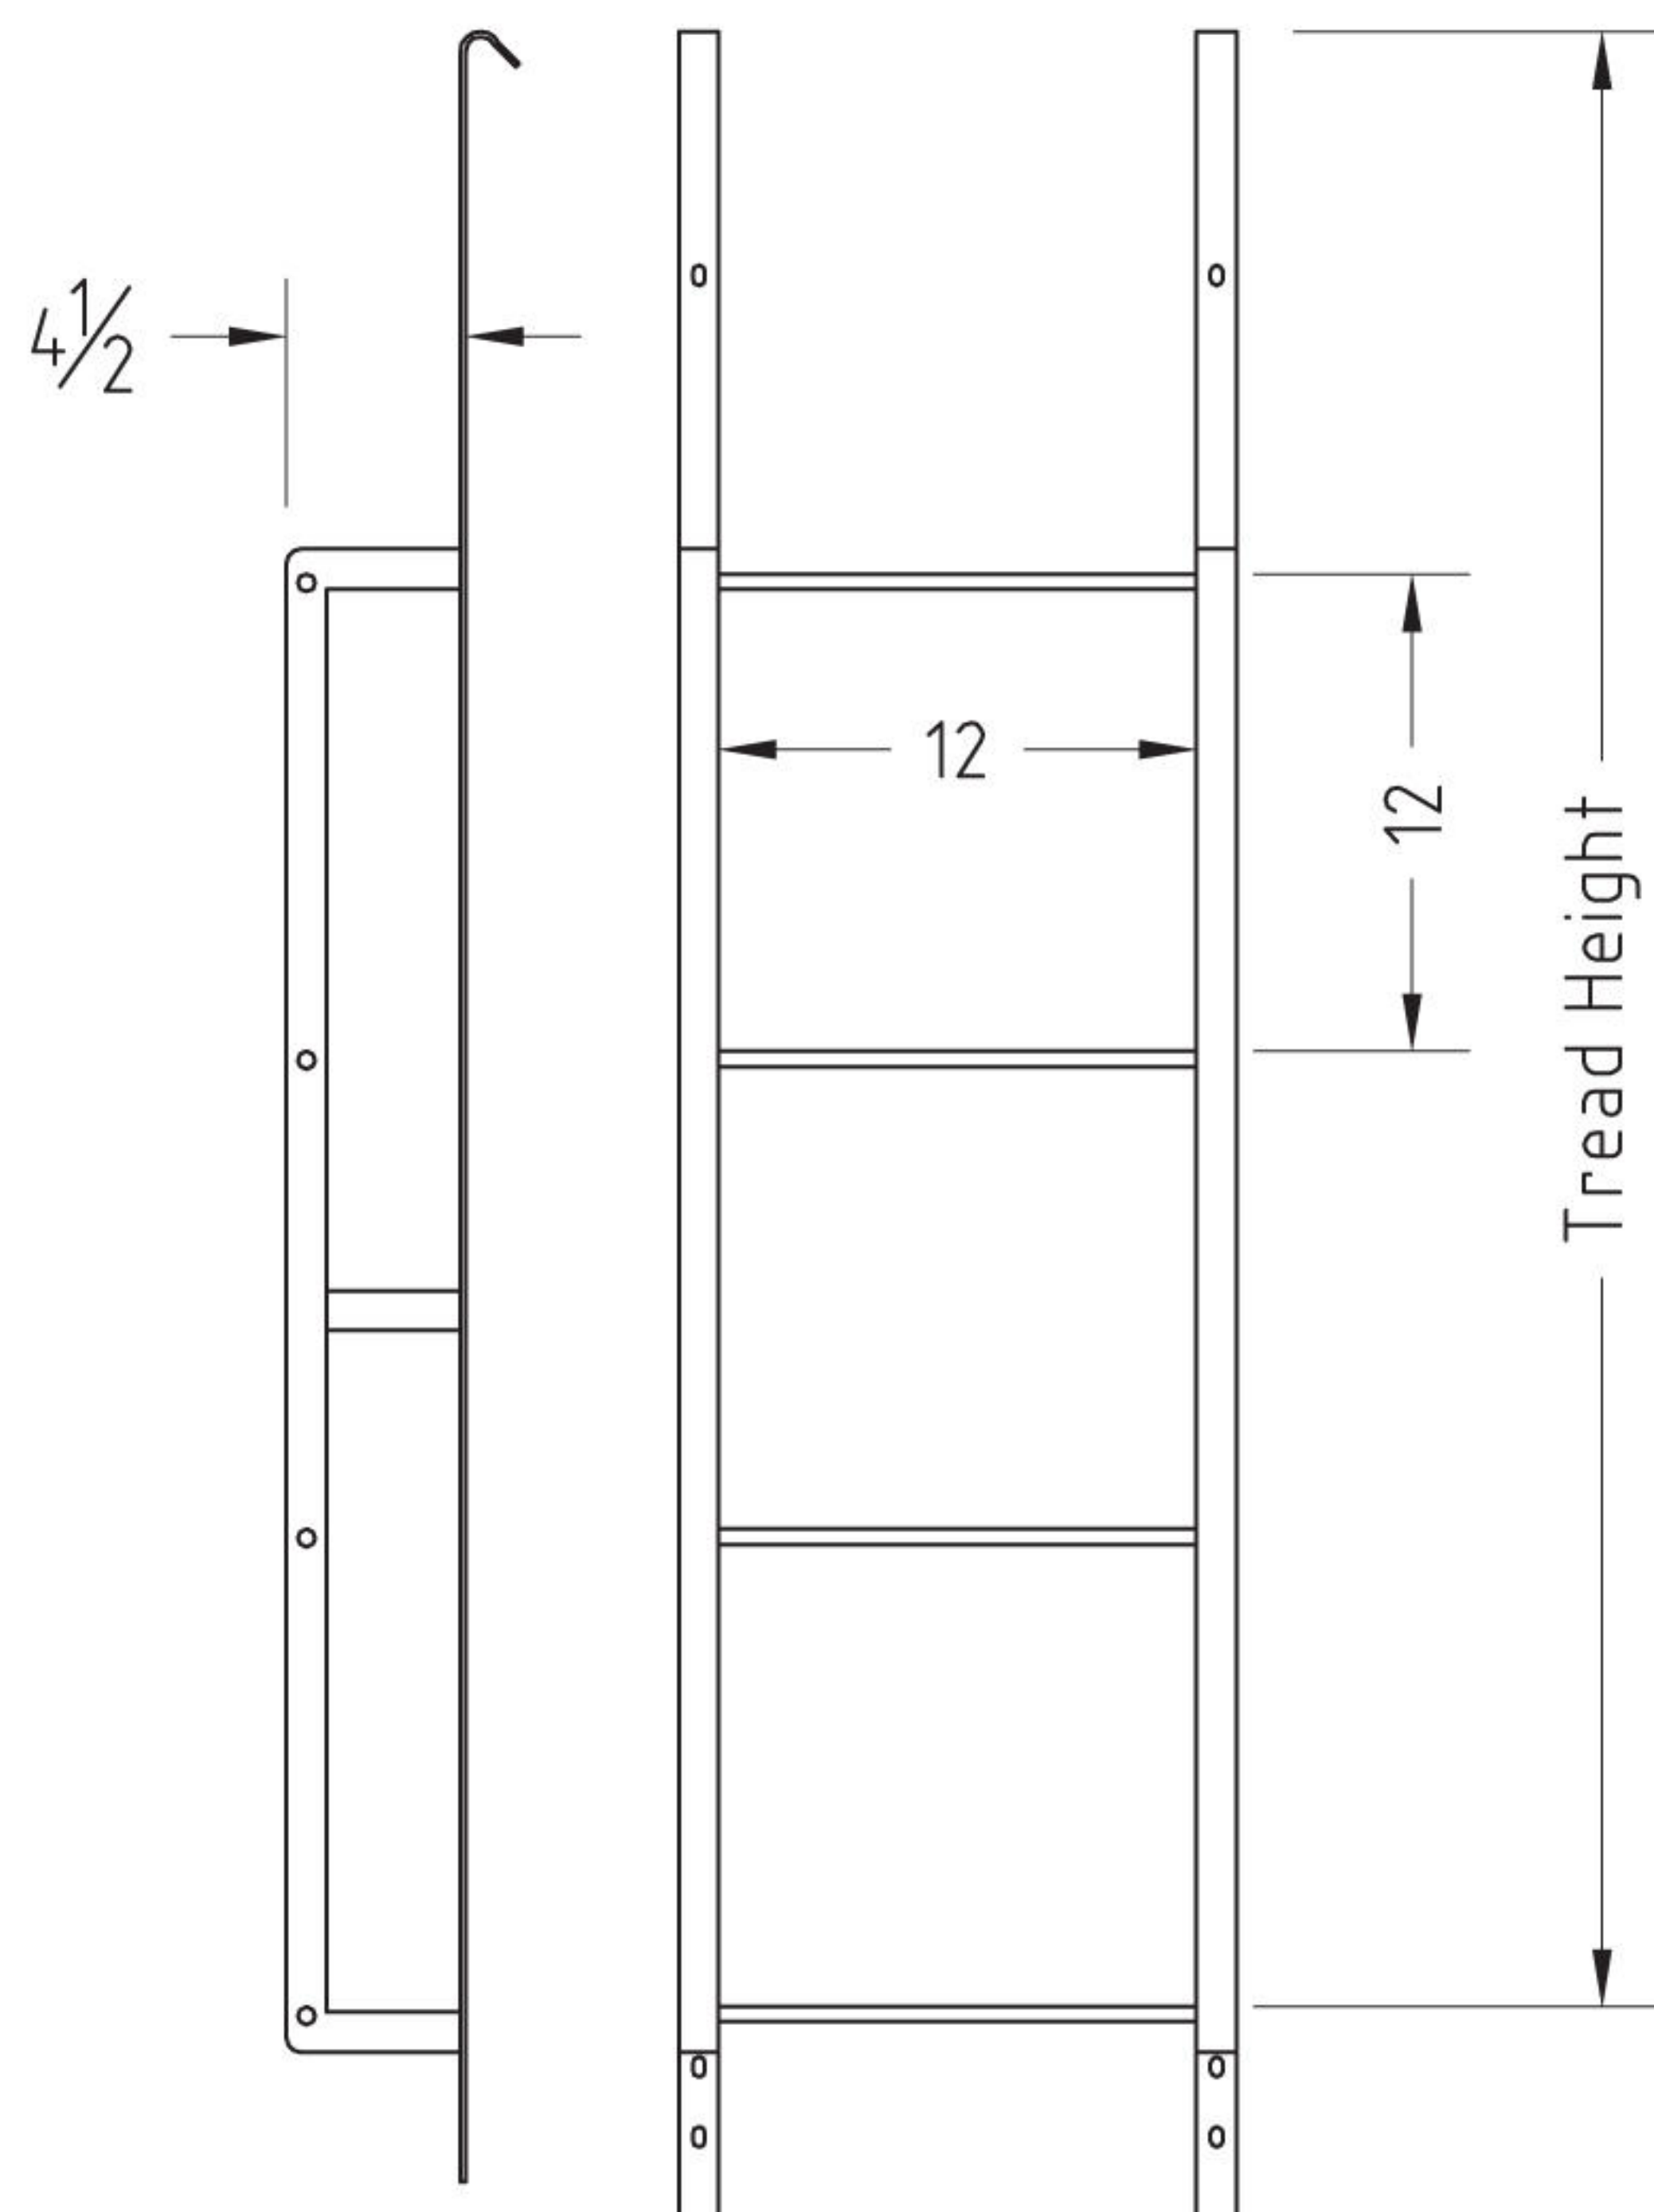

Ladder Height Data	
No. of Rungs	Tread Height
3	37-1/2
4	49-1/2
5	61-1/2

We Bring Light and Life to Basements.®

Monarch Materials Group, Inc.

P.O. Box 250, Waukee, Iowa 50263, Phone: (515) 993-4561, 1-800-343-9370, Fax: (515) 993-4372

1850 W. Adriatic Pl., Englewood, Colorado 80110, Phone: (303) 935-4679, Fax: (303) 935-4670

WEB SITE: www.monmatgrp.com